


Foundation Plan 1:50

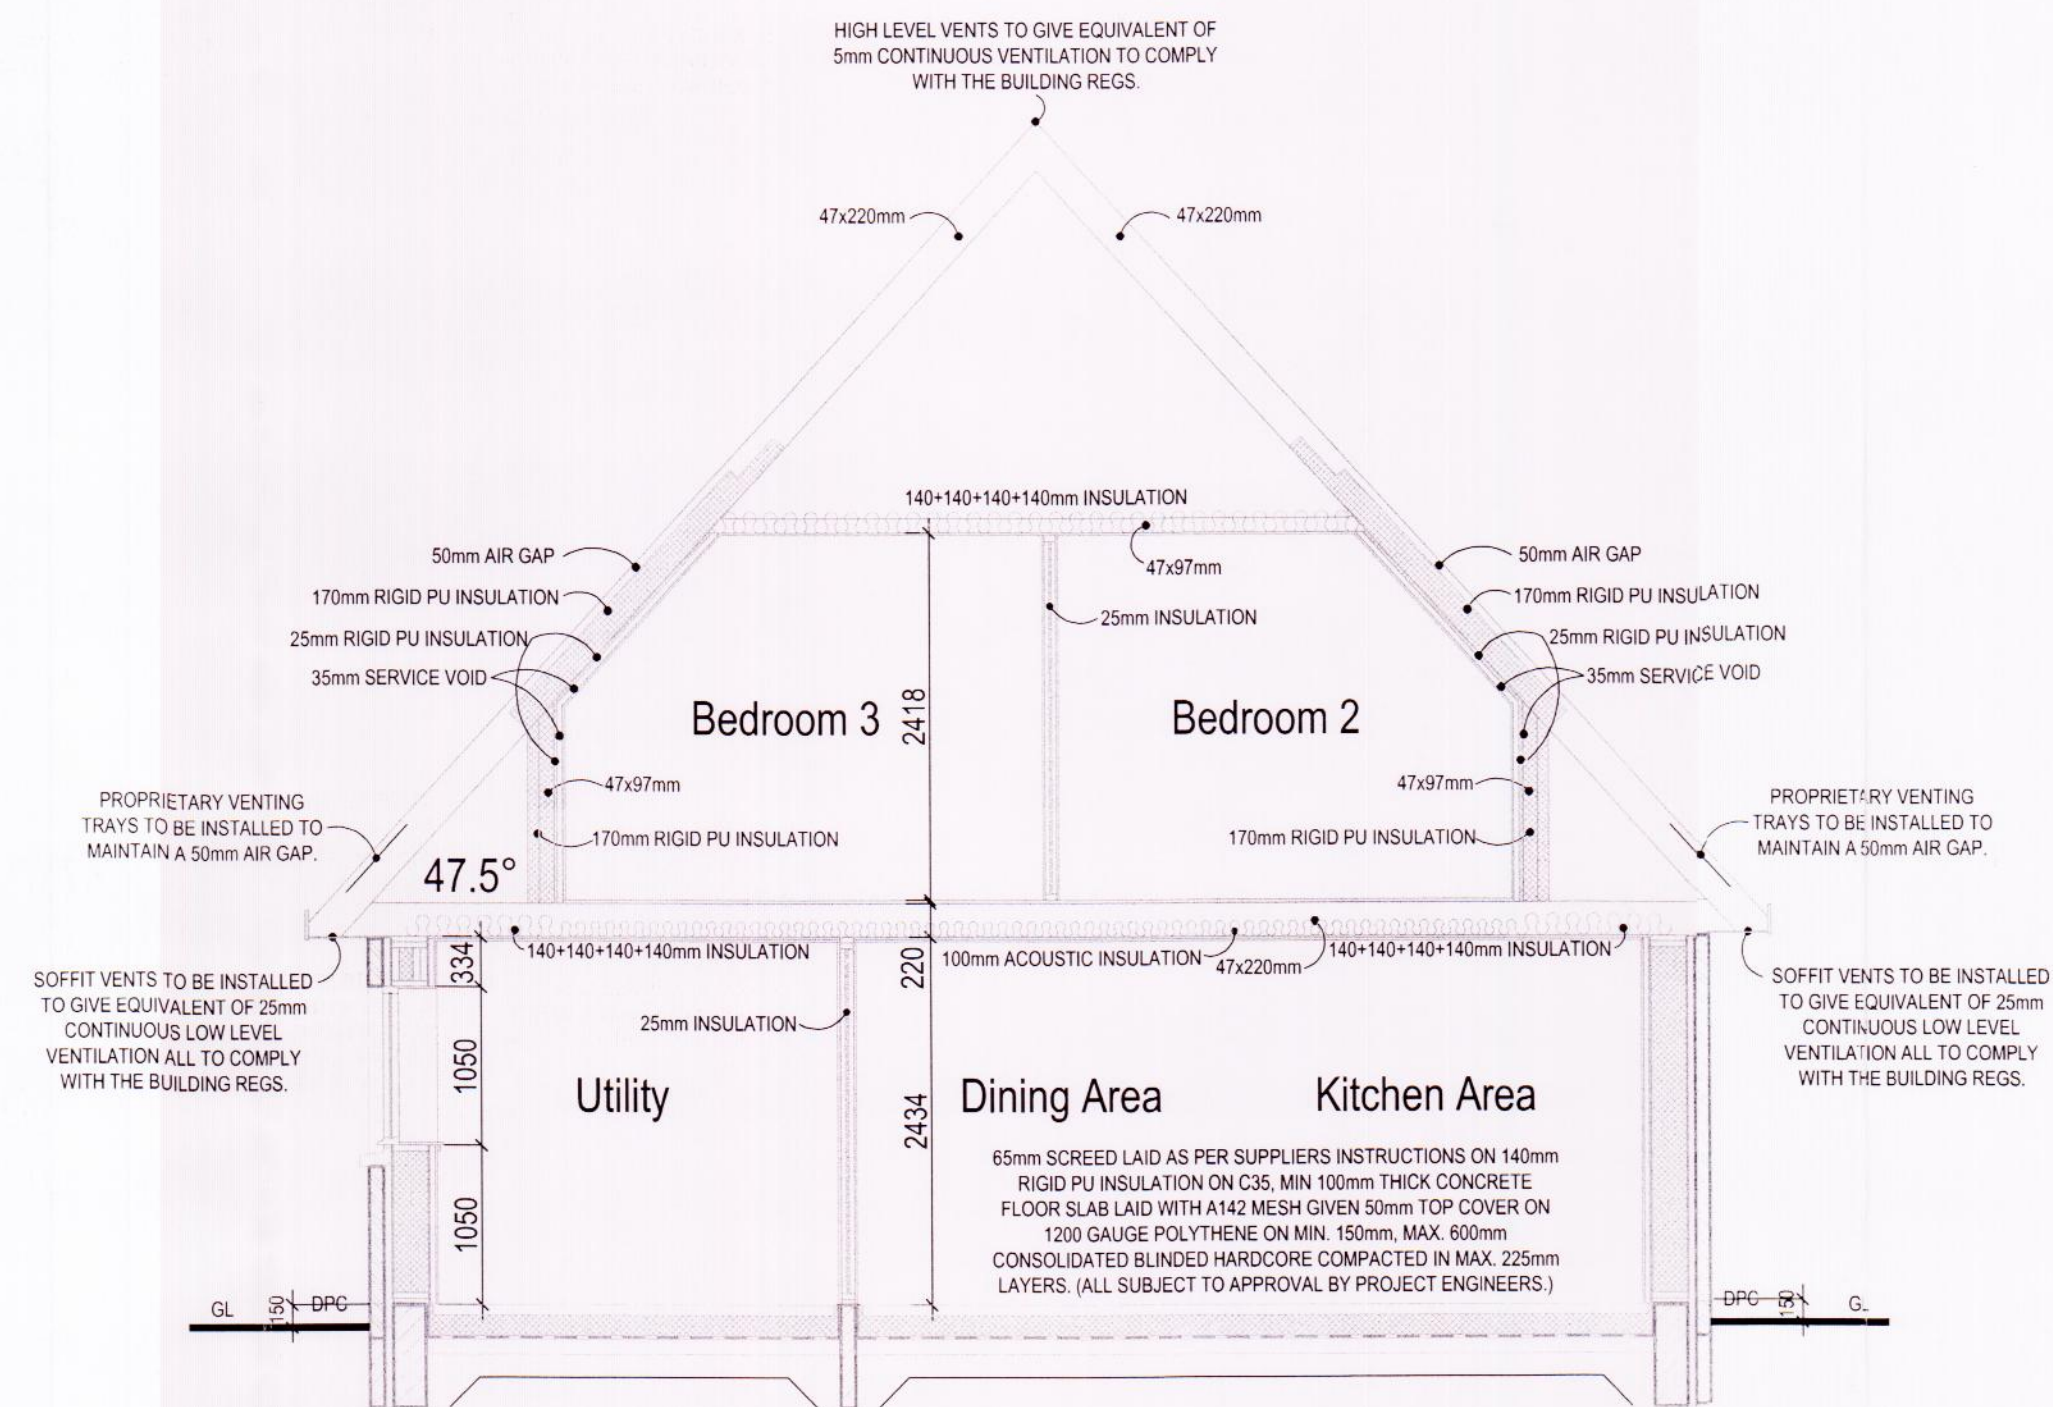

Section 1:50

FOUNDATION LOADINGS SHOWN ARE UNFACTORED LOADS ACTING AT THE TIMBER KIT SOLEPLATE LEVEL, DUE TO KIT ELEMENTS ONLY. NO ALLOWANCE HAS BEEN MADE FOR THE SUPPORT OF ANY OUTER LEAF OR FOR LOADINGS FROM THE NON TIMBER GROUND FLOOR STRUCTURE.

A/16016/214 - SF24708 - Size A1
 EXTRACT FROM SCOTFRAME DRAWING No. 002
 CAMERON + ROSS OVER MARK - 2 of 3 (rev 0) - 08/06/2016.
 (Engineer - GJS)
 TO BE READ IN CONJUNCTION WITH STANDARD DETAILS AND CALCULATIONS.

COPYRIGHT
 THIS DRAWING IS COPYRIGHT & CANNOT BE COPIED IN WHOLE OR IN PART WITHOUT THE WRITTEN CONSENT OF SCOTFRAME TIMBER ENGINEERING LTD.

Rev	Date

Client:
 Mr & Mrs Hoerberichs
 (Foundation Plan & Section)

Site:
 Proposed House At Orchard Eggs,
 Brambletye Fruit Farm, Brambletye Lane
 Forest Row, RH18 5EH

scotframe
 timber frame | engineering

SCOTFRAME TIMBER ENGINEERING LTD. WICKHAM BUSINESS PARK,
 SOUTHERNDOWN AVENUE, INVERHURD, ABERDEENSHIRE, A85 0ZJ. TEL: 01746 711110
 E-MAIL: INVERHURD@SCOTFRAME.CO.UK FAX: 01746 711155

ALSO AT:
 6 GRAYSHILL ROAD, WESTFIELD, CUMBERNALLD G68 9HD TEL: 01736 861200
 E-MAIL: CUMBERNALLD@SCOTFRAME.CO.UK FAX: 01736 861200

scales:	drawn:	date:	Dwg No:	rev:
1:50 @ A1	G. Mathieson	05.2016.	SF24708-002	

Tender No.
 1001/2016
 3 MAY 2016
 ISSUED TO
 MR